



TER GOEDKEURING *POUR APPROBATION*

PROJECT / *PROJET*: het bouwen van units

WERF / Futurn Tongeren Oost - Gebouw B
CHANTIER: Heerstenveldweg 16a
3700 Tongeren

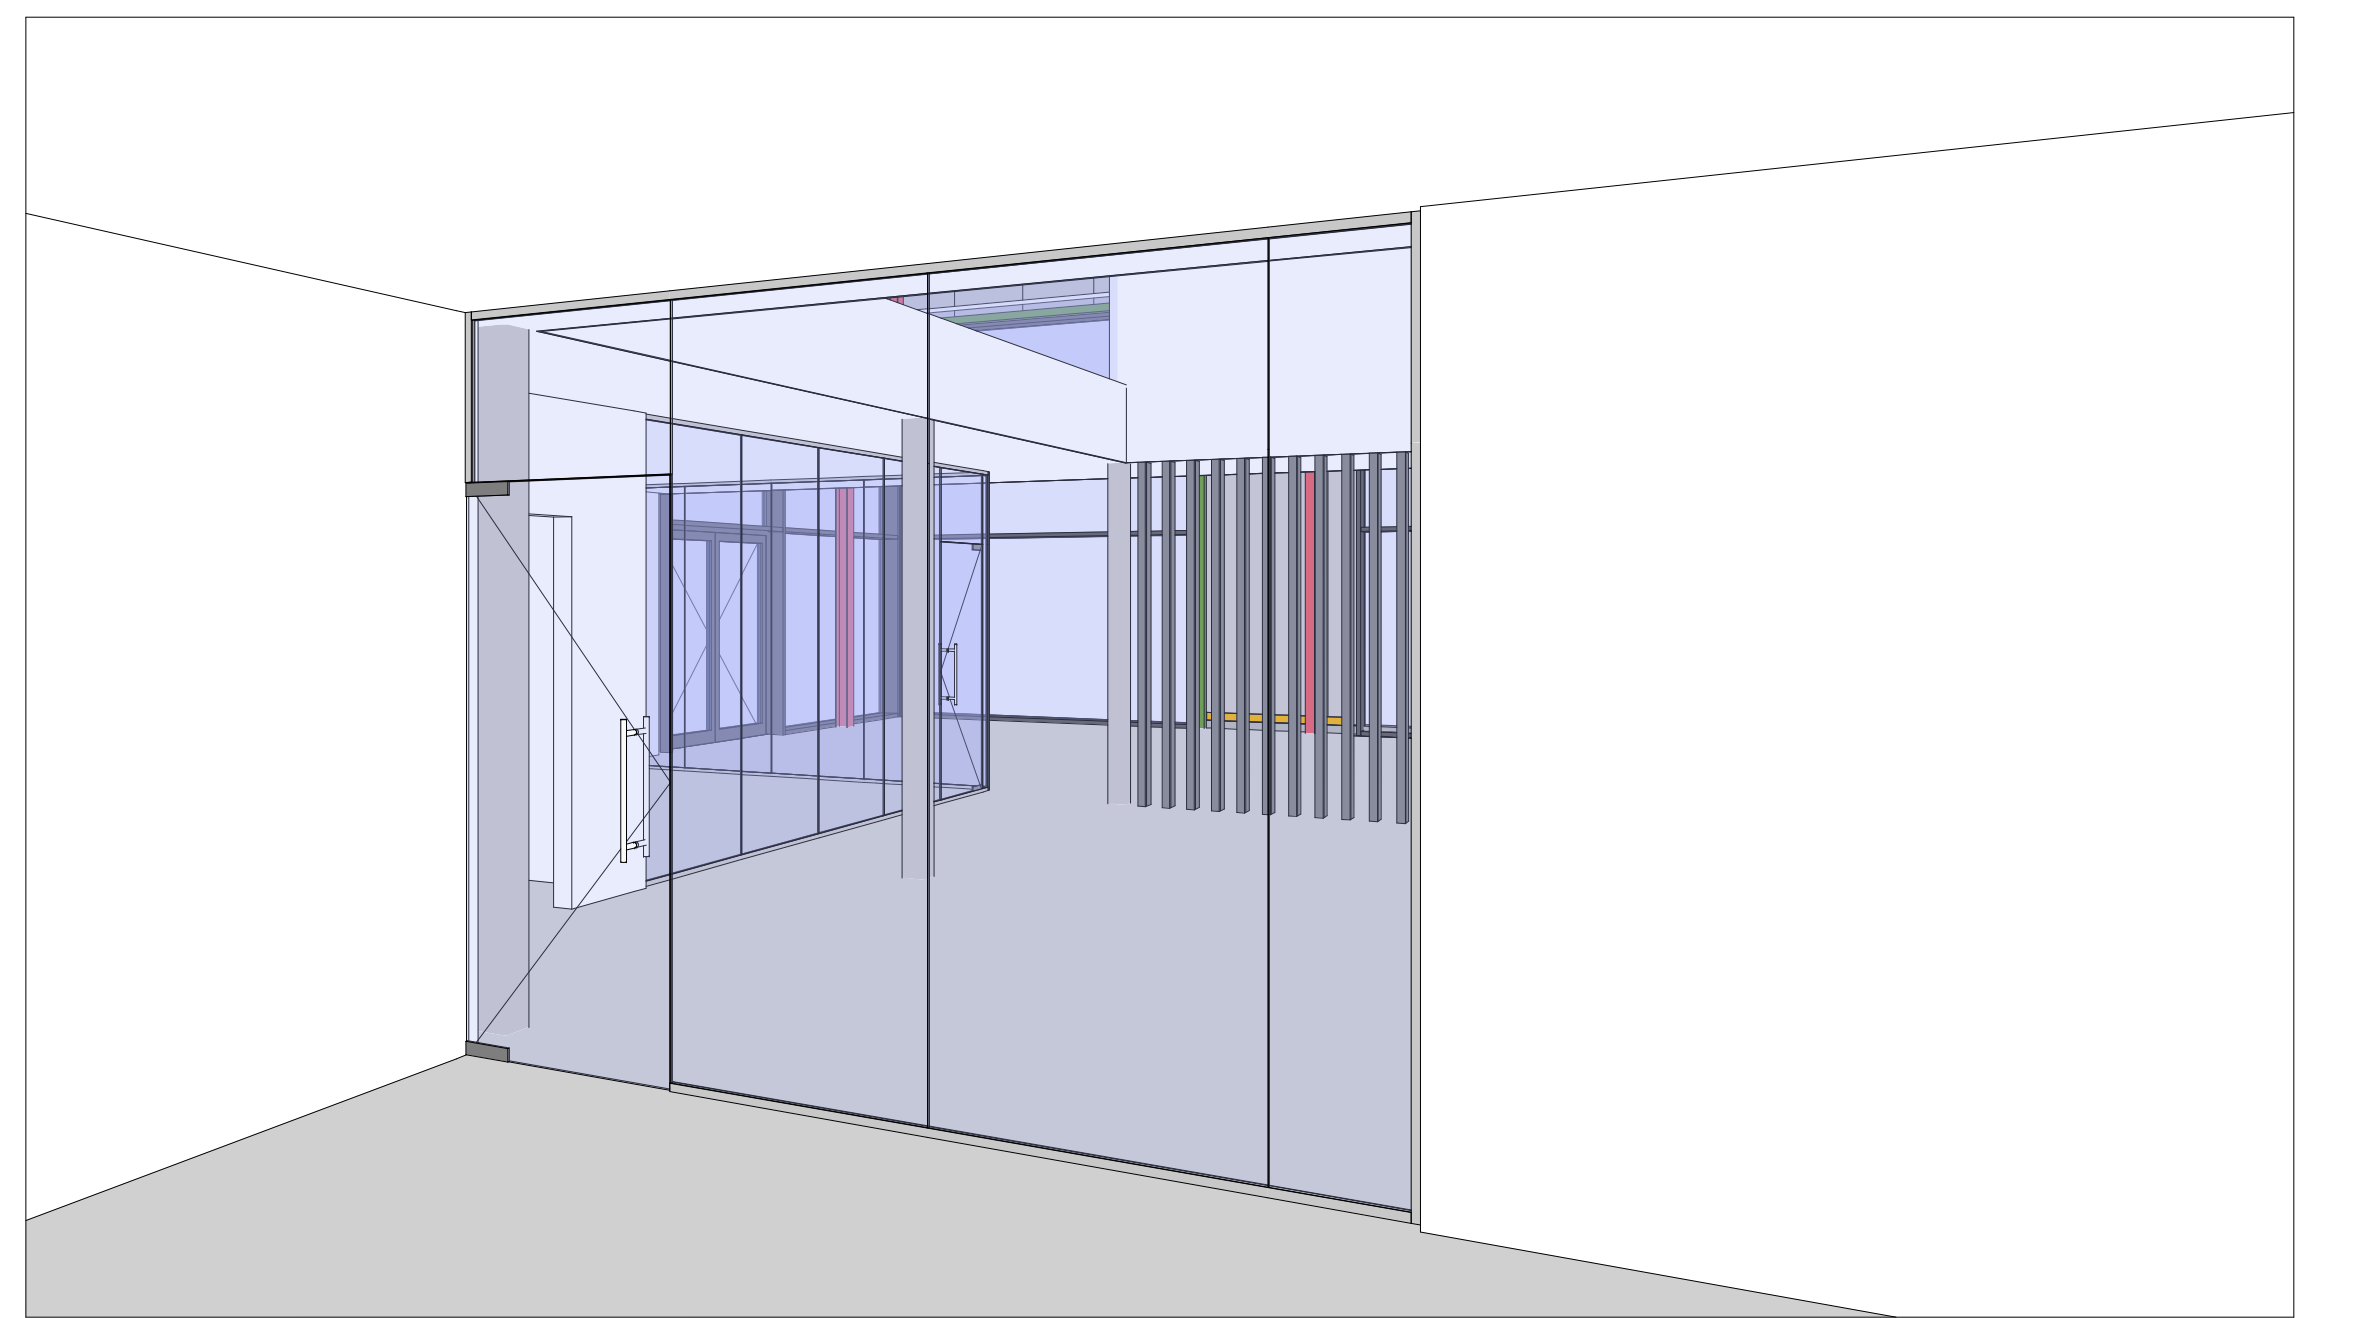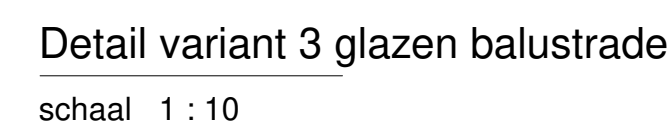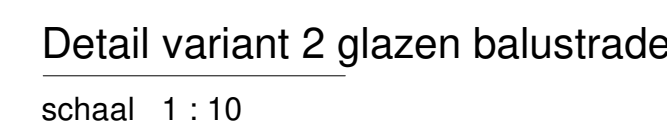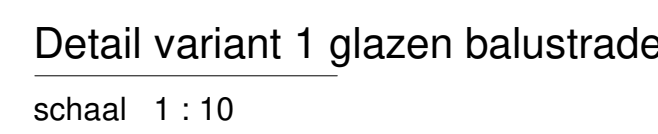

Voor goedkeuring / Pour accord		PLAN: B-A019	INDEX: B
Bouwer / Maître d'ouvrage	Architect(e)	DOSSIER: 201900097	
Futum Maatschappij NV Dunderland 131 8500 Korpwijk Tel: 089 36 19 10 Email: office@futum.com	Architect: Euro B Dijkzandlaan 17 3600 Kerck Tel: 089 36 73 75 Email: info@eurob.be	SCHAKEL / ECHELLE:	DATEUM / DATE: 03/02/2021
	Architect / Architecture	Traité par	089 619 123
	Stal / Acor:	Gerrit Jaamans	011 82 46 44
	Beton / Beton:	Naem.....	089
	Stabielheid / Stabilité:	Willem (B)Assessors	011 82 46 44